
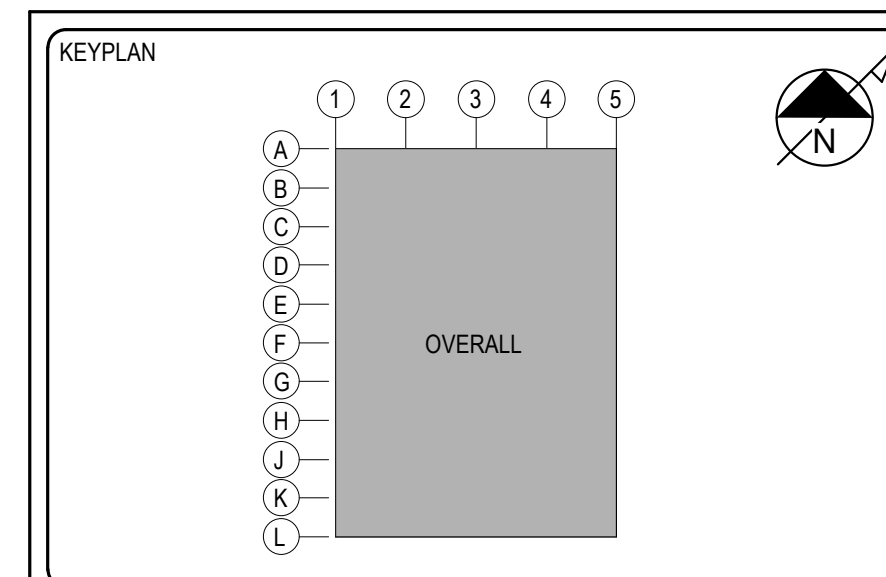


GENERAL NOTES

- RE: SHEET 0-A30-01 FOR GENERAL SYMBOLLOGY LEGEND AND ARCHITECTURAL SPECIFIC LEGENDS / ABBREVIATIONS.
- RE: SHEET 0-G00-01 FOR GENERAL ABBREVIATIONS / EQUIPMENT DESIGNATIONS UTILIZED ACROSS ALL DISCIPLINES AND DRAWING NUMBERING SYSTEM LEGEND.
- FURNITURE SHOWN IN NON-LAB AREAS IS FOR GRAPHIC REPRESENTATION ONLY. A FURNITURE VENDOR WILL SPECIFY AND LOCATE FURNITURE UNDER SEPARATE CONTRACT.

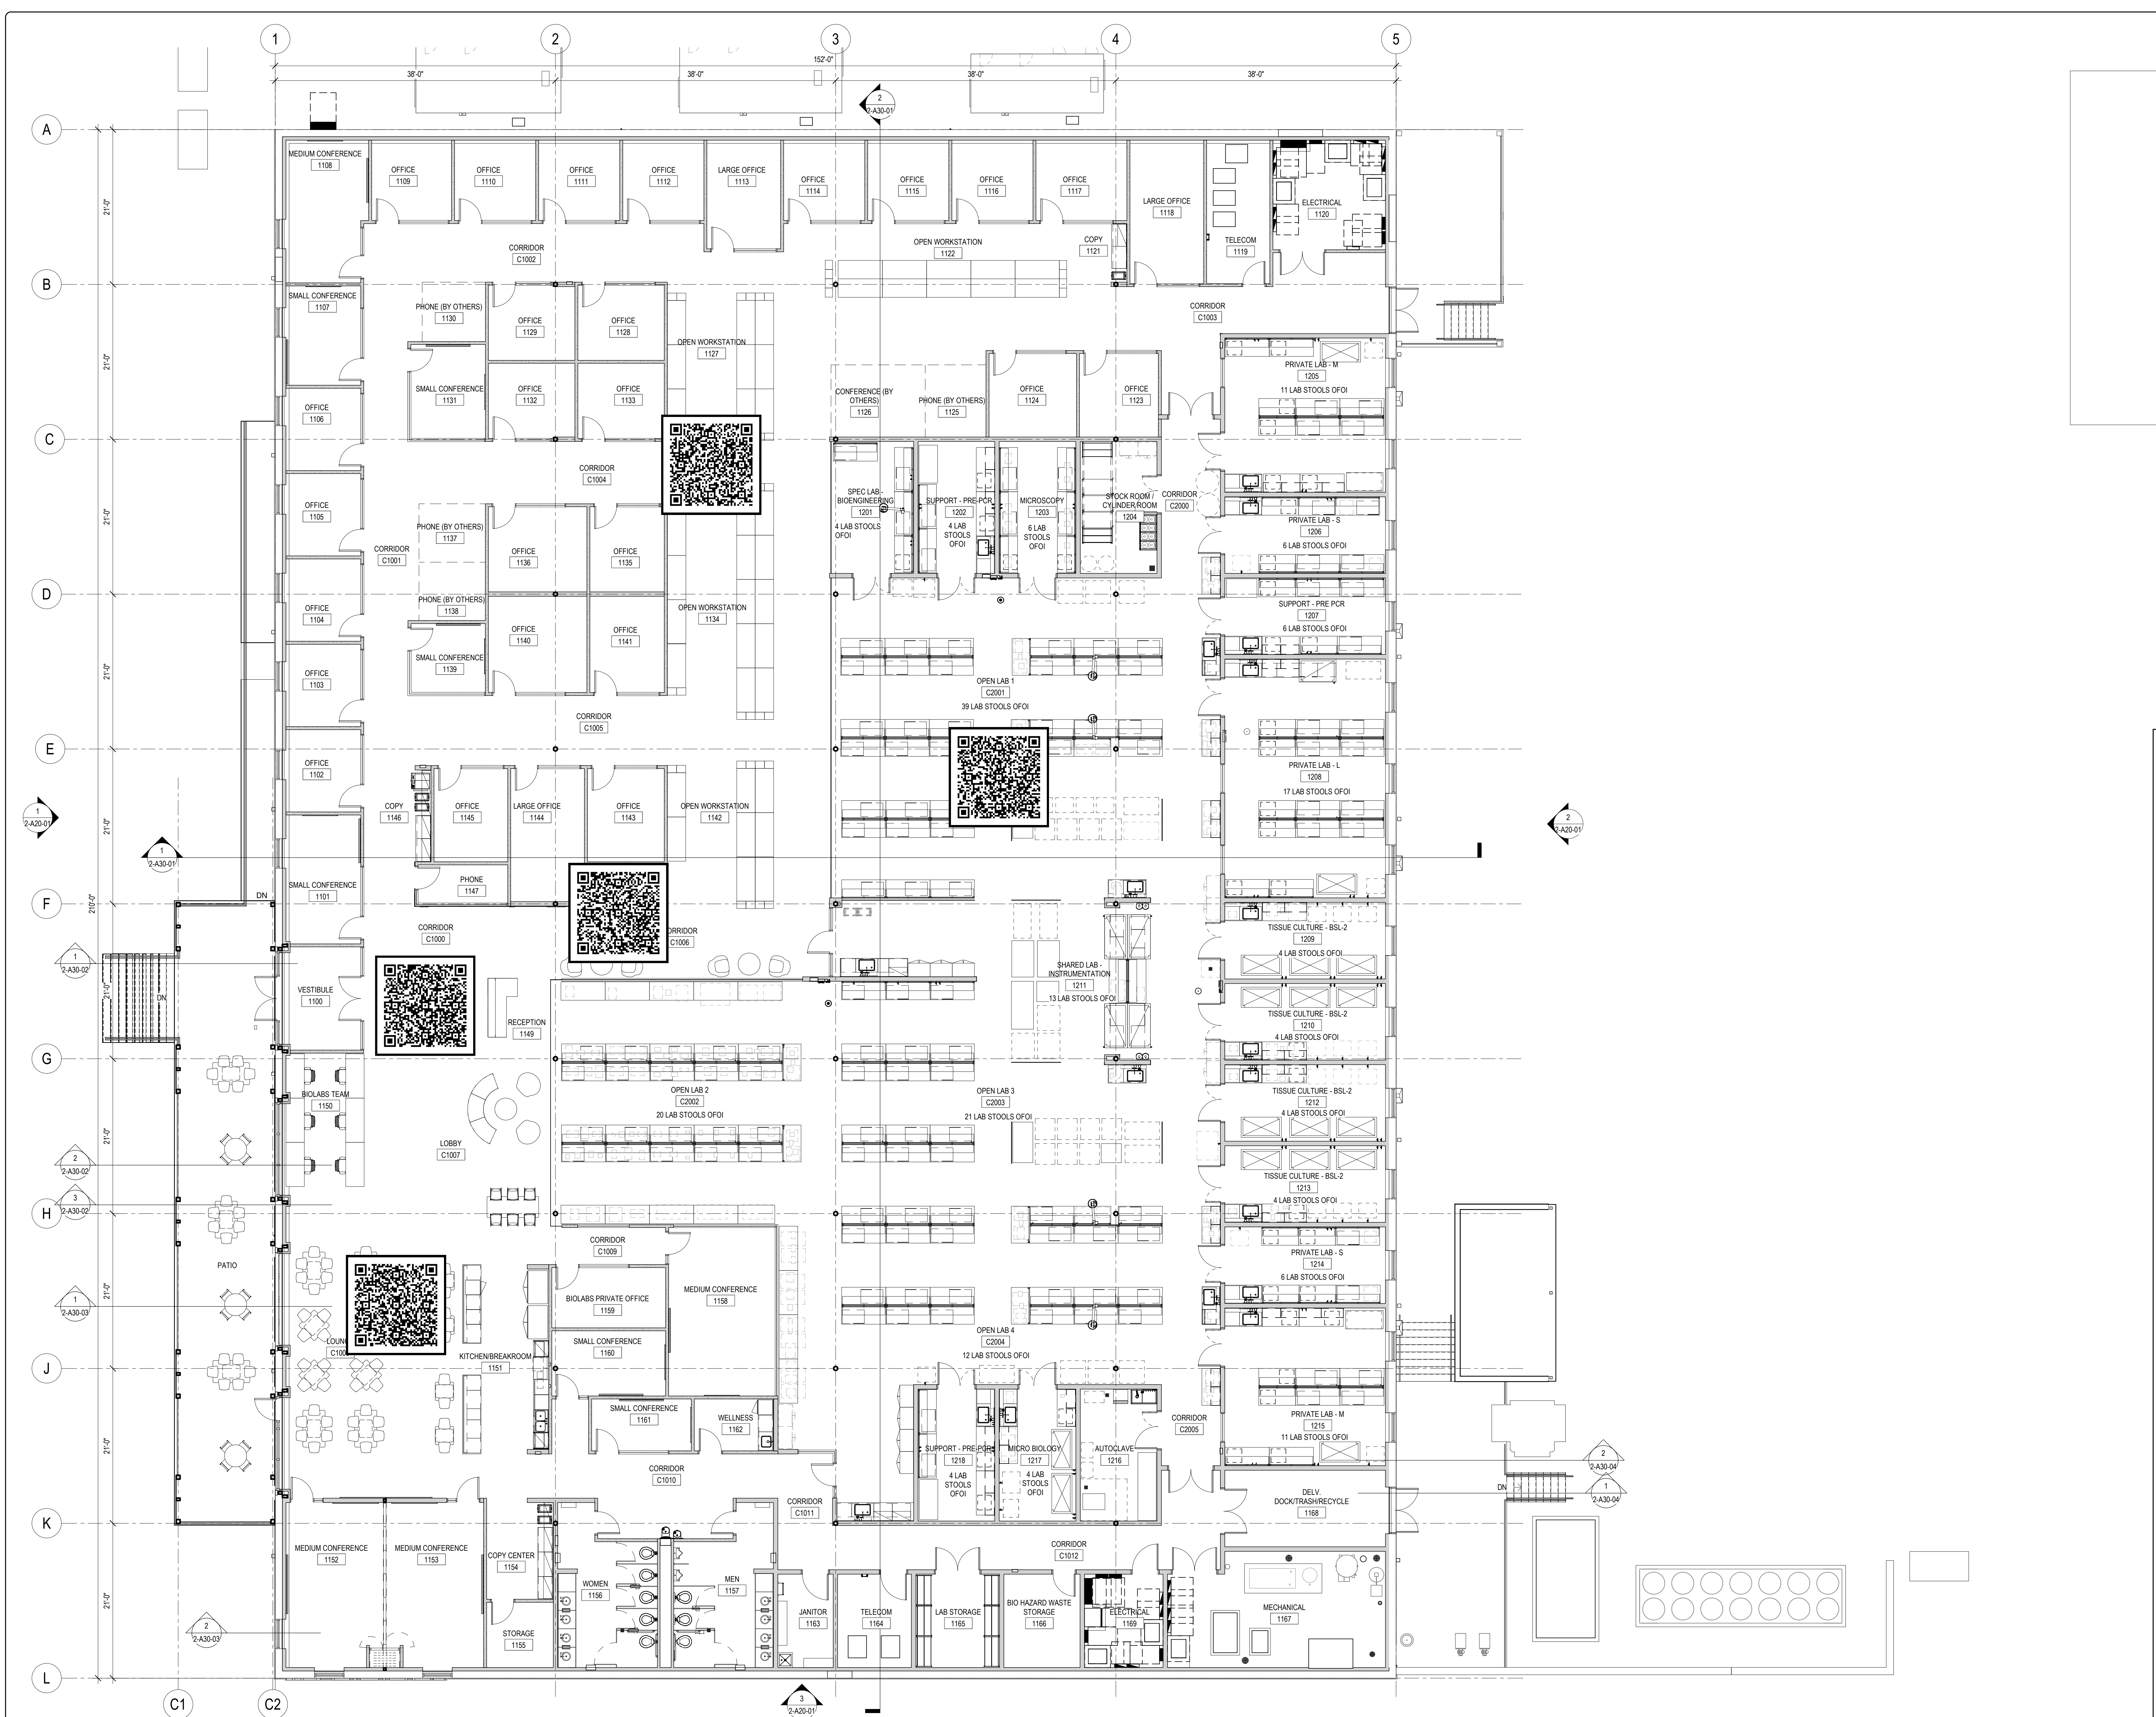

CLIENT

CONSULTING ARCHITECT/ENGINEER

CLARK, RICHARDSON AND BISKUP
CONSULTING ENGINEERS, INC.
CRB ARCHITECTS P.C.
6565 N MACARTHUR BOULEVARD
SUITE 1050
IRVING, TX 75039
PHONE: 469-801-8700
FAX: 469-801-8701
ENGINEERING LICENSE FOR THE STATE OF TEXAS: F-00076
ARCHITECTURE LICENSE FOR THE STATE OF TEXAS: 89169

PROJECT TITLE

BIOLABS AT PEGASUS PARK

REV	BY	DATE	ISSUED FOR PERMIT	DESCRIPTION
0	SMM	22/JAN/21	ISSUED FOR PERMIT	

LICENSEE

STEVEN MINER
TEXAS: 18705

INFORMATION CONTAINED HEREIN IS CONSIDERED CONFIDENTIAL. THIS DOCUMENT IS NOT TO BE USED, REPRODUCED, OR DISCLOSED IN WHOLE OR PART WITHOUT THE PRIOR WRITTEN PERMISSION OF BIOLABS.

PROJ. NO. 206030	DESIGNED BY: IMA
SCALE: 1/8" = 1'-0"	CHECKED BY: CBC
SHEET SIZE: 30x42	APPROVED BY: SMM

DRAWING TITLE

ARCHITECTURAL FLOOR PLAN LEVEL 1

DRAWING NUMBER

2-A11-10-00